



NORTHPORT PUBLIC LIBRARY

TOTAL SF: 25,105 S.F

First Floor:
Children
Young Adults
Cafe & Lounge

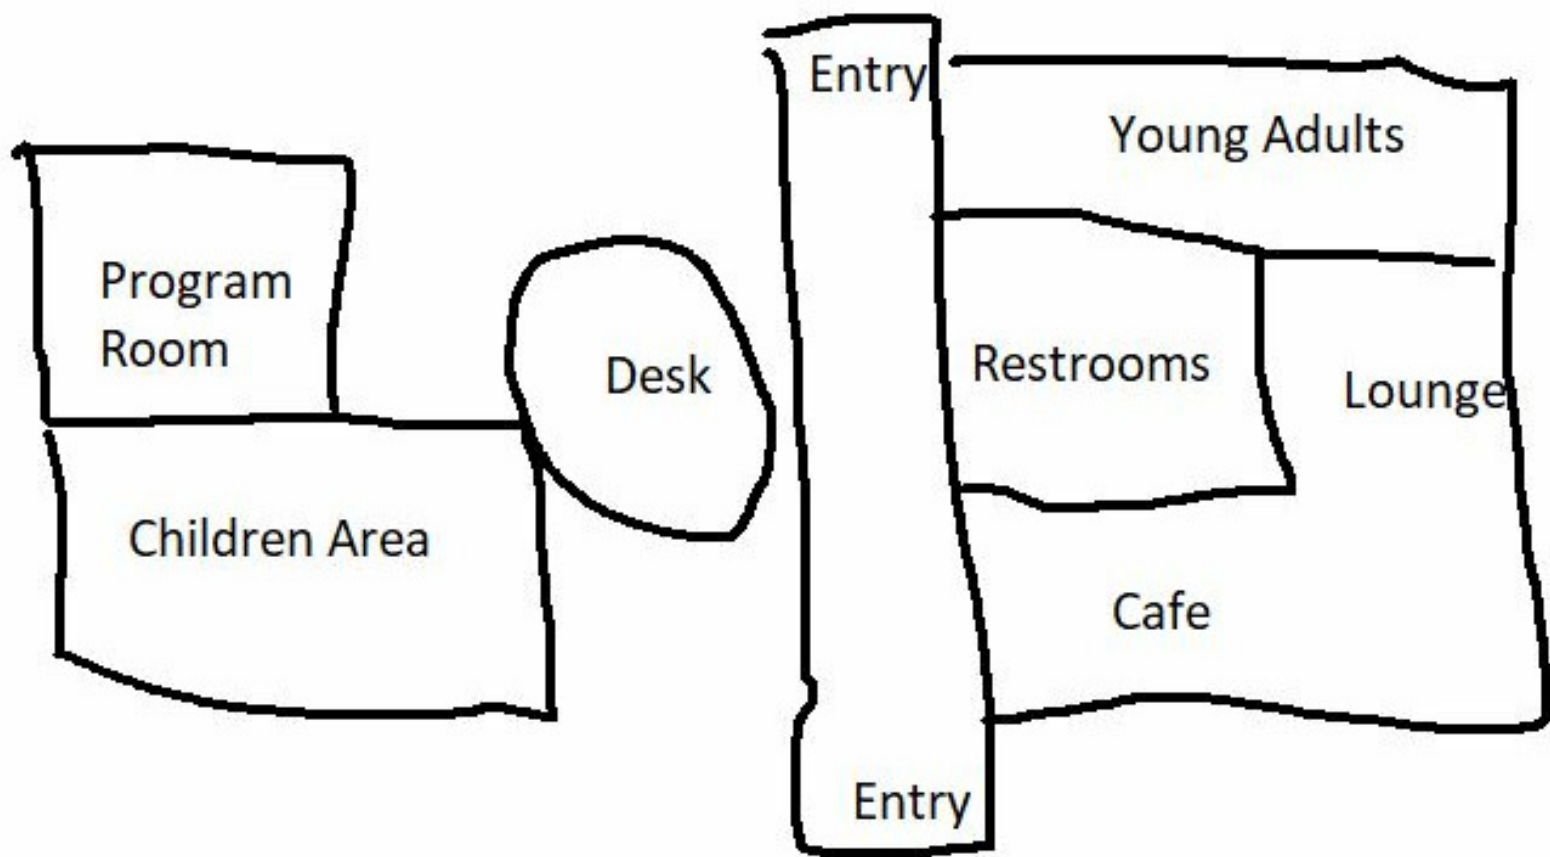

Second Floor:
Adults
Meeting Rooms

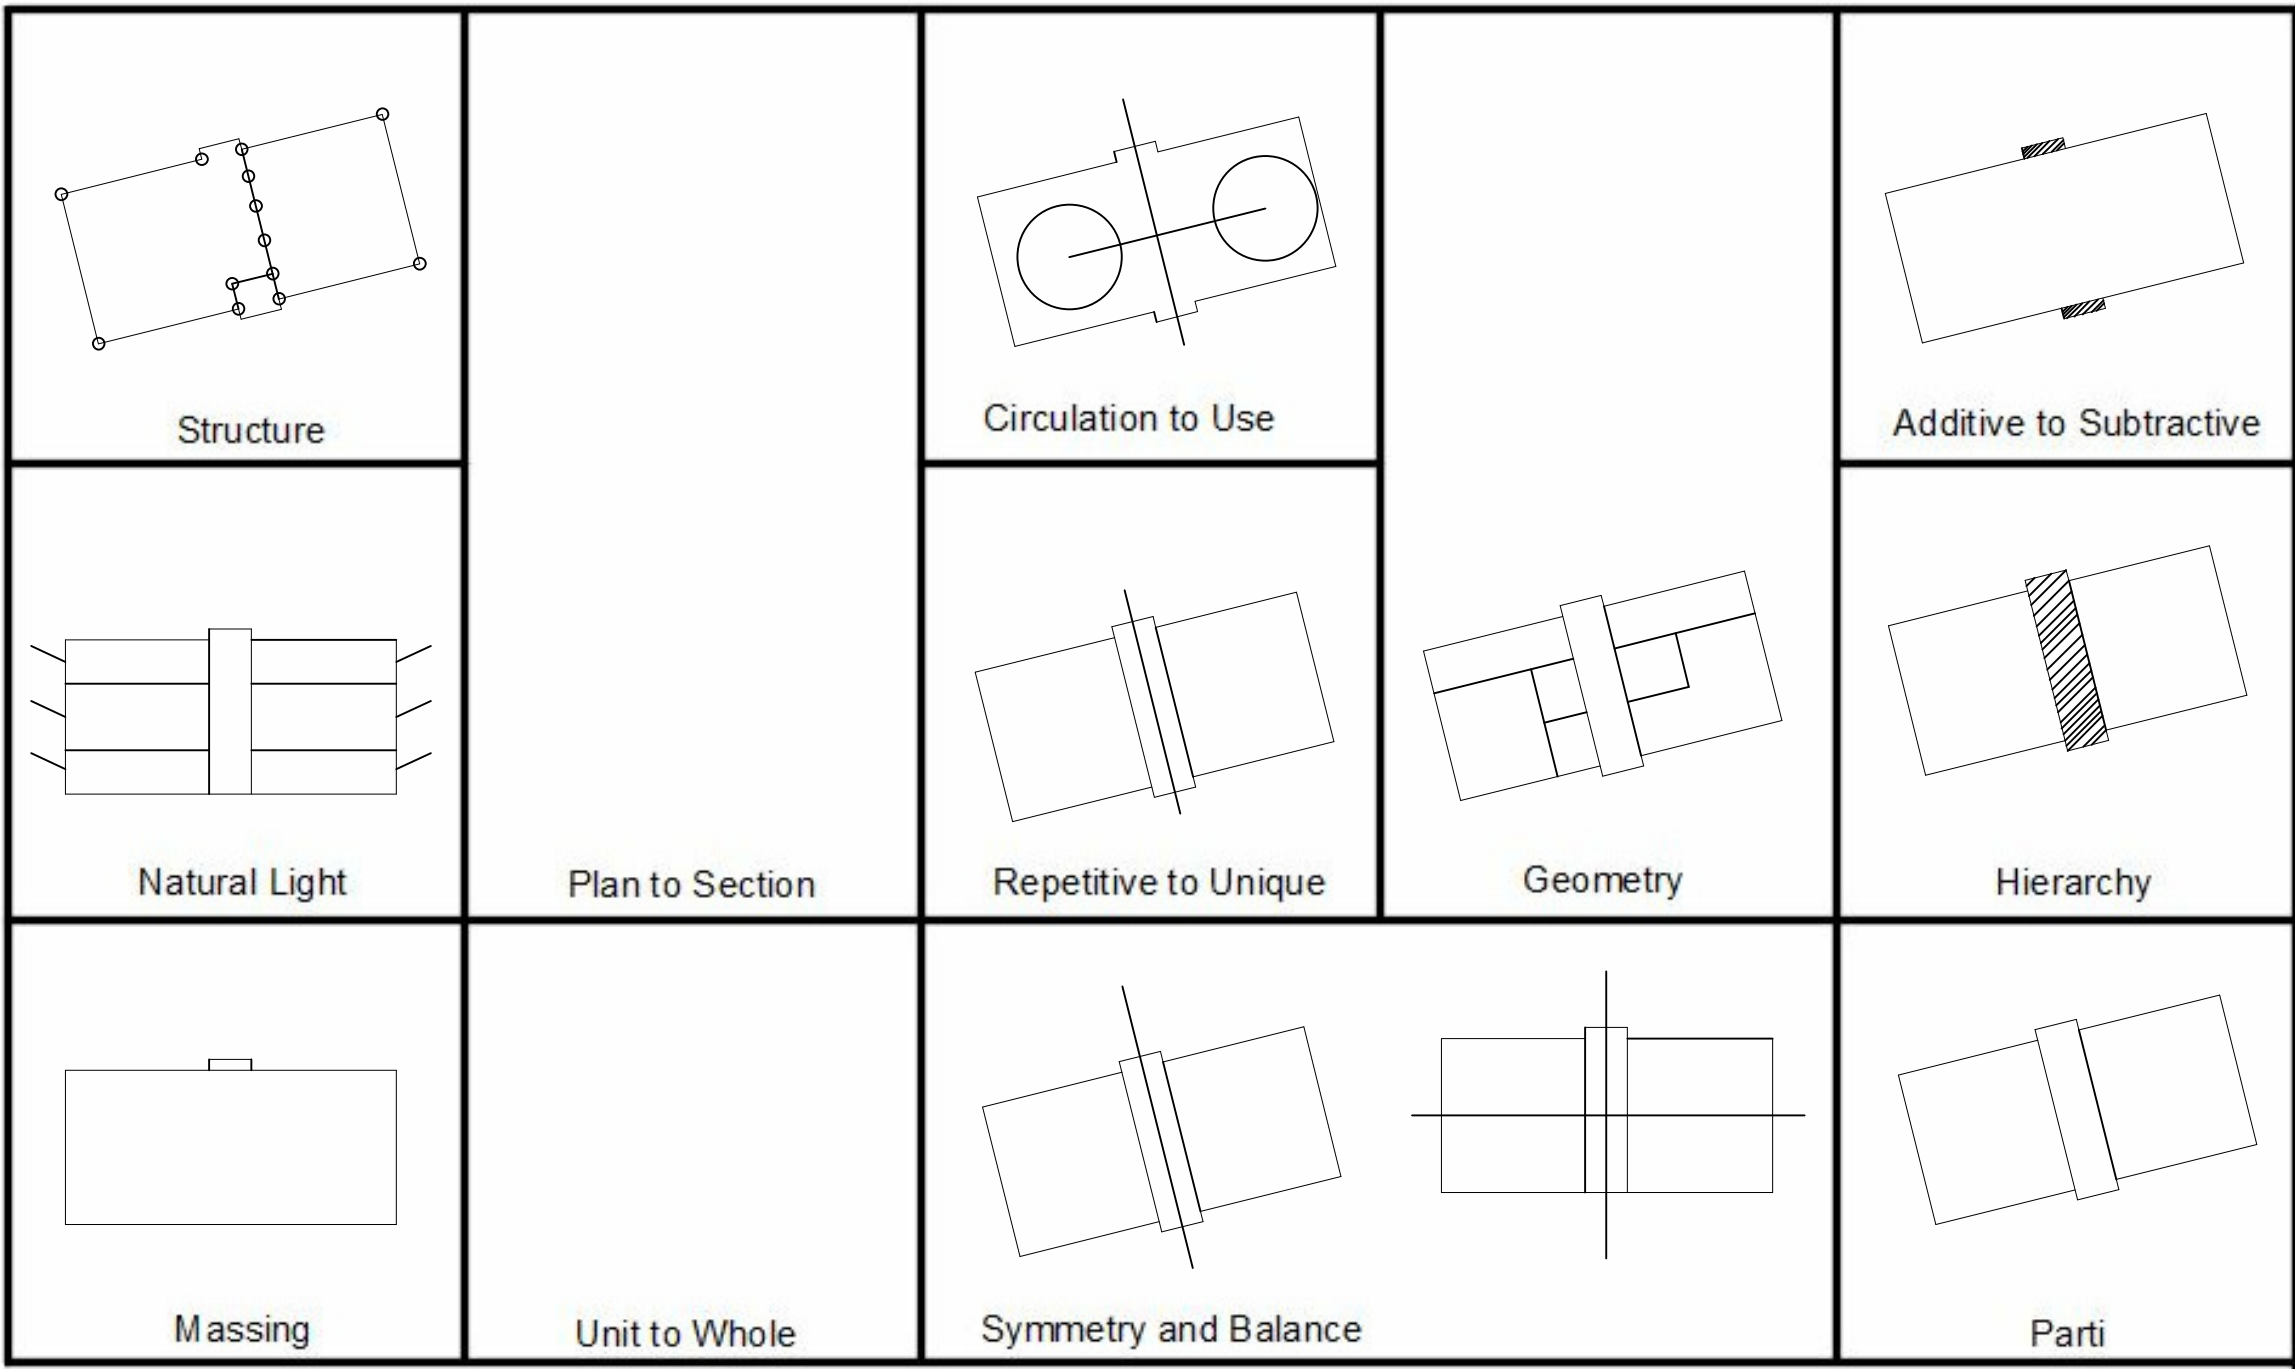

Third Floor:
Multi Purpose Area
Staff
Mechanical



Total Number
of Parking Spots : 63
ADA Parking: 3
Loading Zones: 2



① Site
1" = 30'-0"



Northport Public Library
Design 4 Concept

ARC 476 Architectural Design IV
Fall 2021
Rodolfo Gomez

Site Plan A2




① First Floor
1/16" = 1'-0"

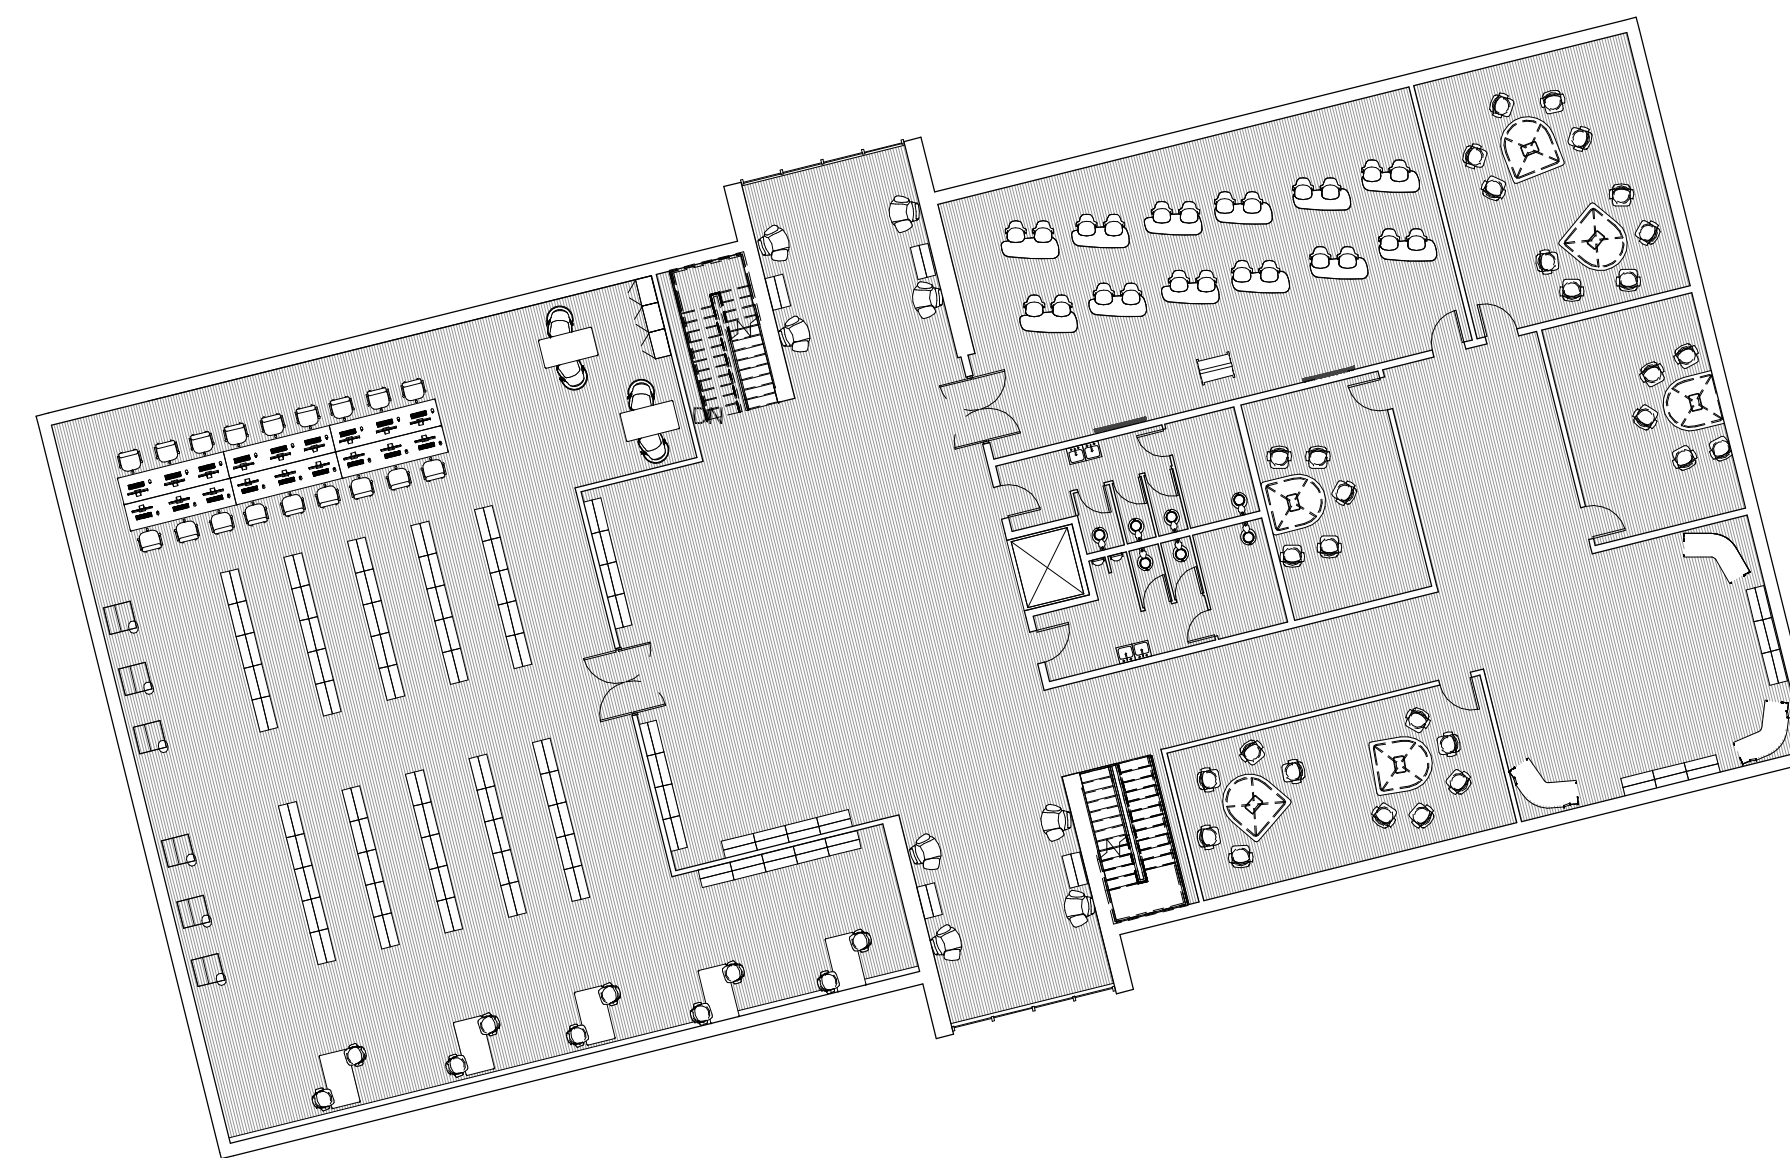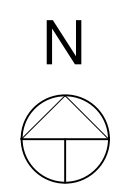

② Second Floor
1/16" = 1'-0"



③ Third Floor
1/16" = 1'-0"

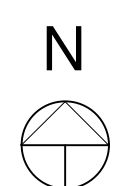

FIRST FLOOR


CHILDRENS AREA: 2000 S.F
PROGRAM ROOM: 1095 S.F
YOUNG ADULTS: 1565 S.F
CAFE: 1465 S.F
LOUNGE: 870 S.F
MEN'S RESTROOM: 200 S.F
WOMEN'S RESTROOM: 200 S.F
CIRCULATION DESK: 230 S.F

THIRD FLOOR


MULTI PURPOSE AREA: 1500 S.F
STAFF LOUNGE: 530 S.F
DIRECTOR'S OFFICE: 515 S.F
A. DIRETOR OFFICE: 500 S.F
FILE ROOM: 175 S.F
TECHNICAL SERVICES: 435 S.F
MECHANICAL ROOM: 265 S.F
MEN'S RESTROOM: 200 S.F
WOMEN'S RESTROOM: 200 S.F

SECOND FLOOR


ADULT AREA: 3500 S.F
MEETING ROOM 1: 1075 S.F
MEETING ROOM 2: 485 S.F
METTING ROOM 3: 265 S.F
MEETING ROOM 4: 265 S.F
MEETING ROOM 5 415 S.F
MEN'S RESTROOM: 200 S.F
WOMEN'S RESTROOM: 200 S.F

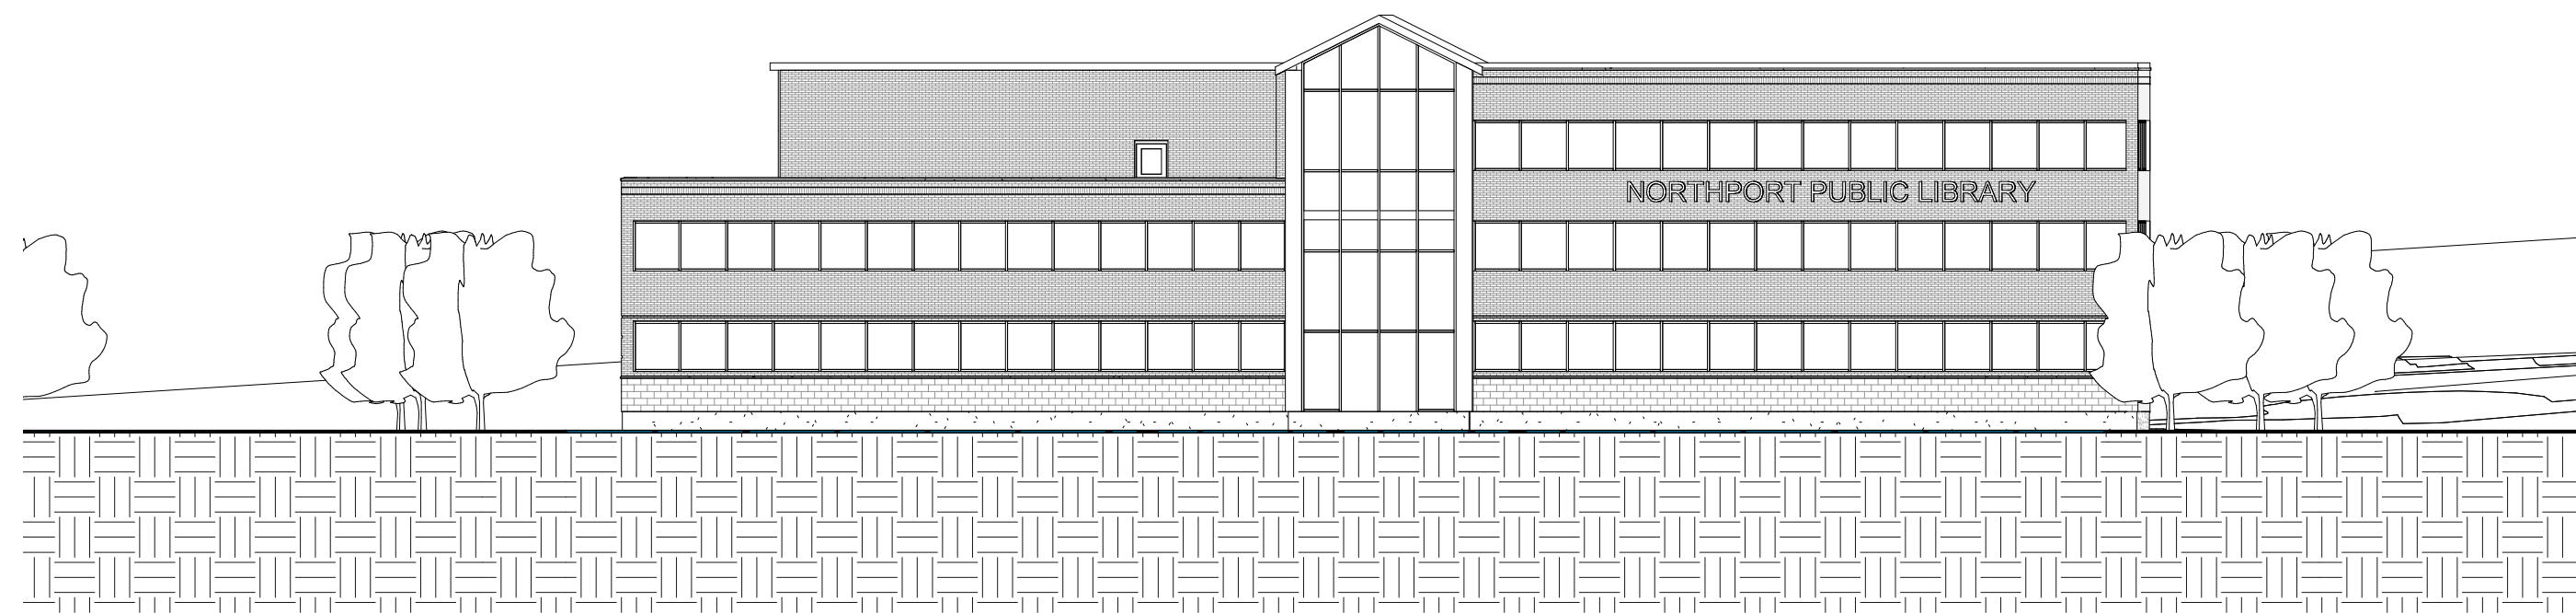


③ South
1/16" = 1'-0"

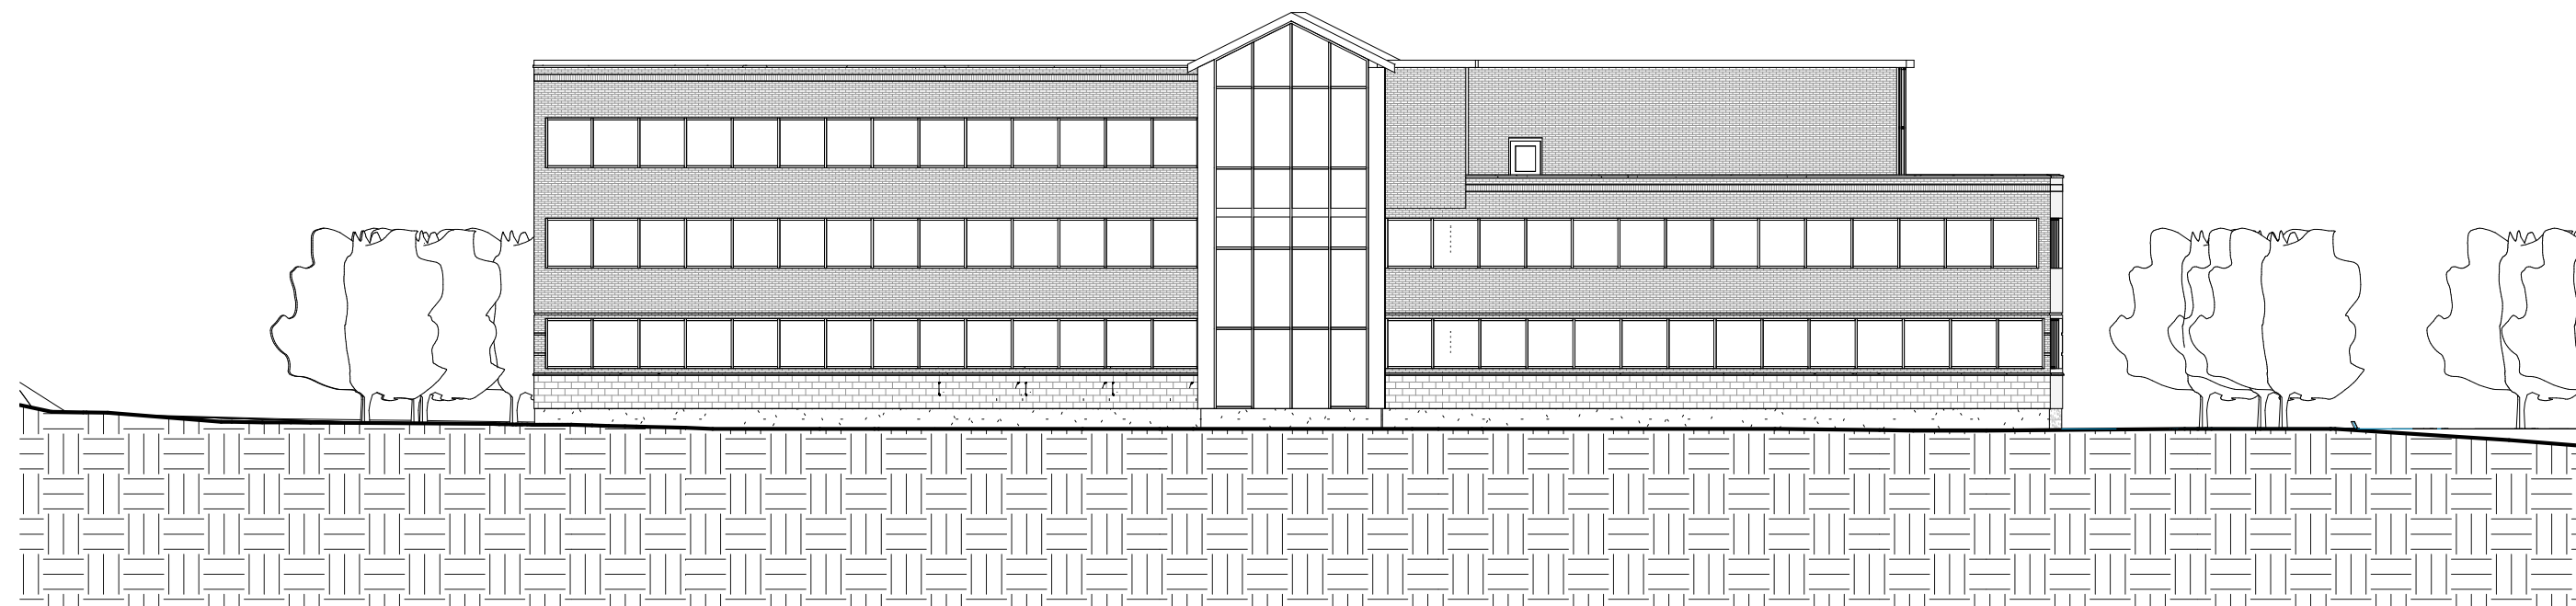

② North
1/16" = 1'-0"

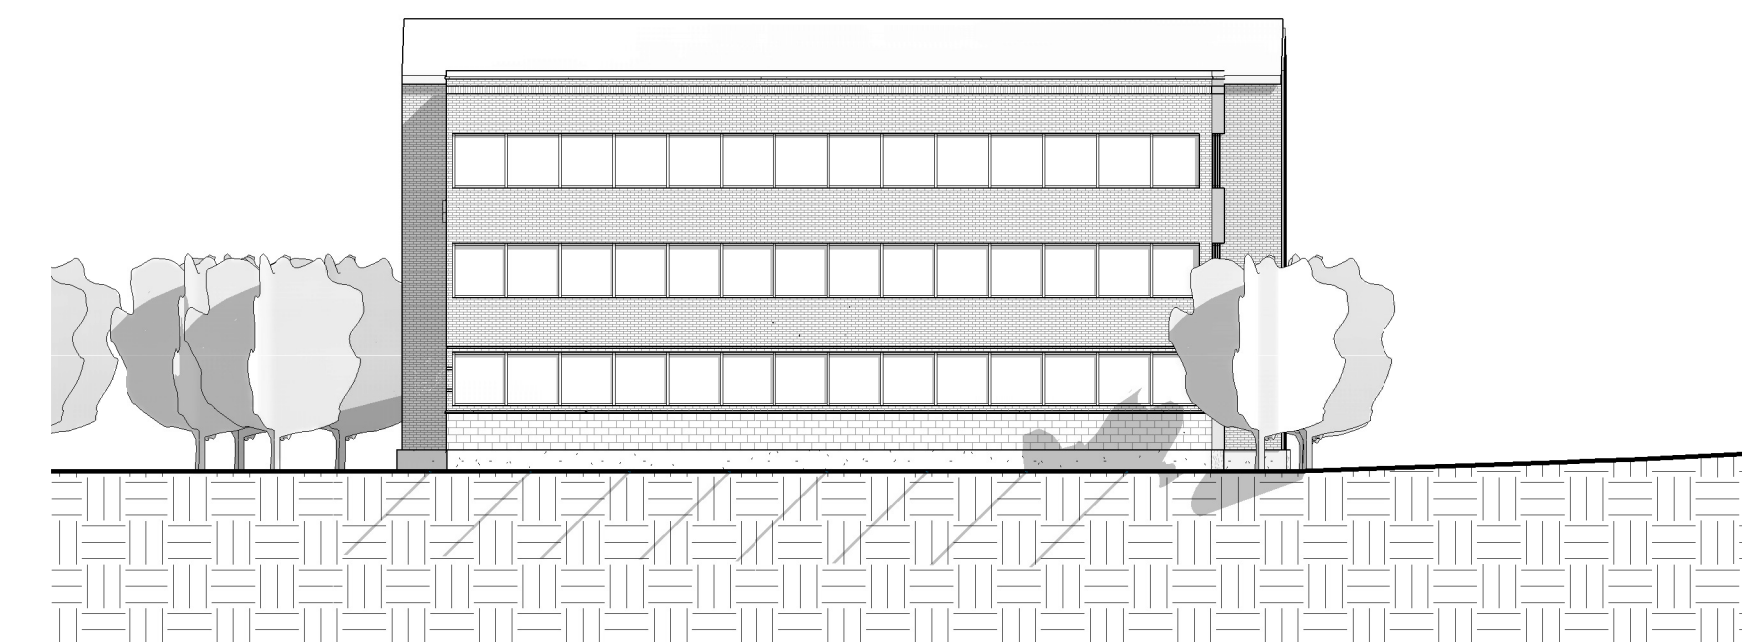

① East
1/16" = 1'-0"


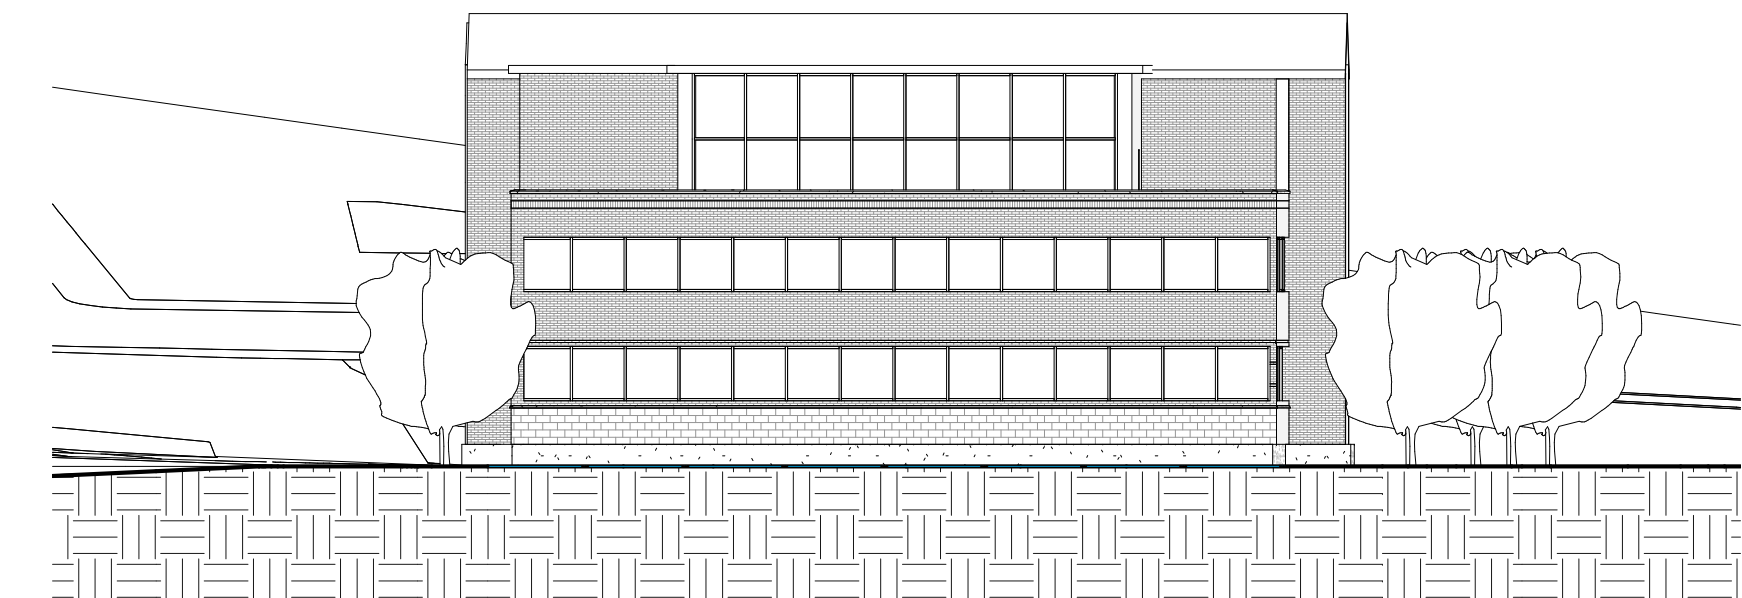


④ West
1/16" = 1'-0"

Northport Public Library
Design 4 Concept

ARC 476 Architectural Design IV
Fall 2021
Rodolfo Gomez

Elevations
A4

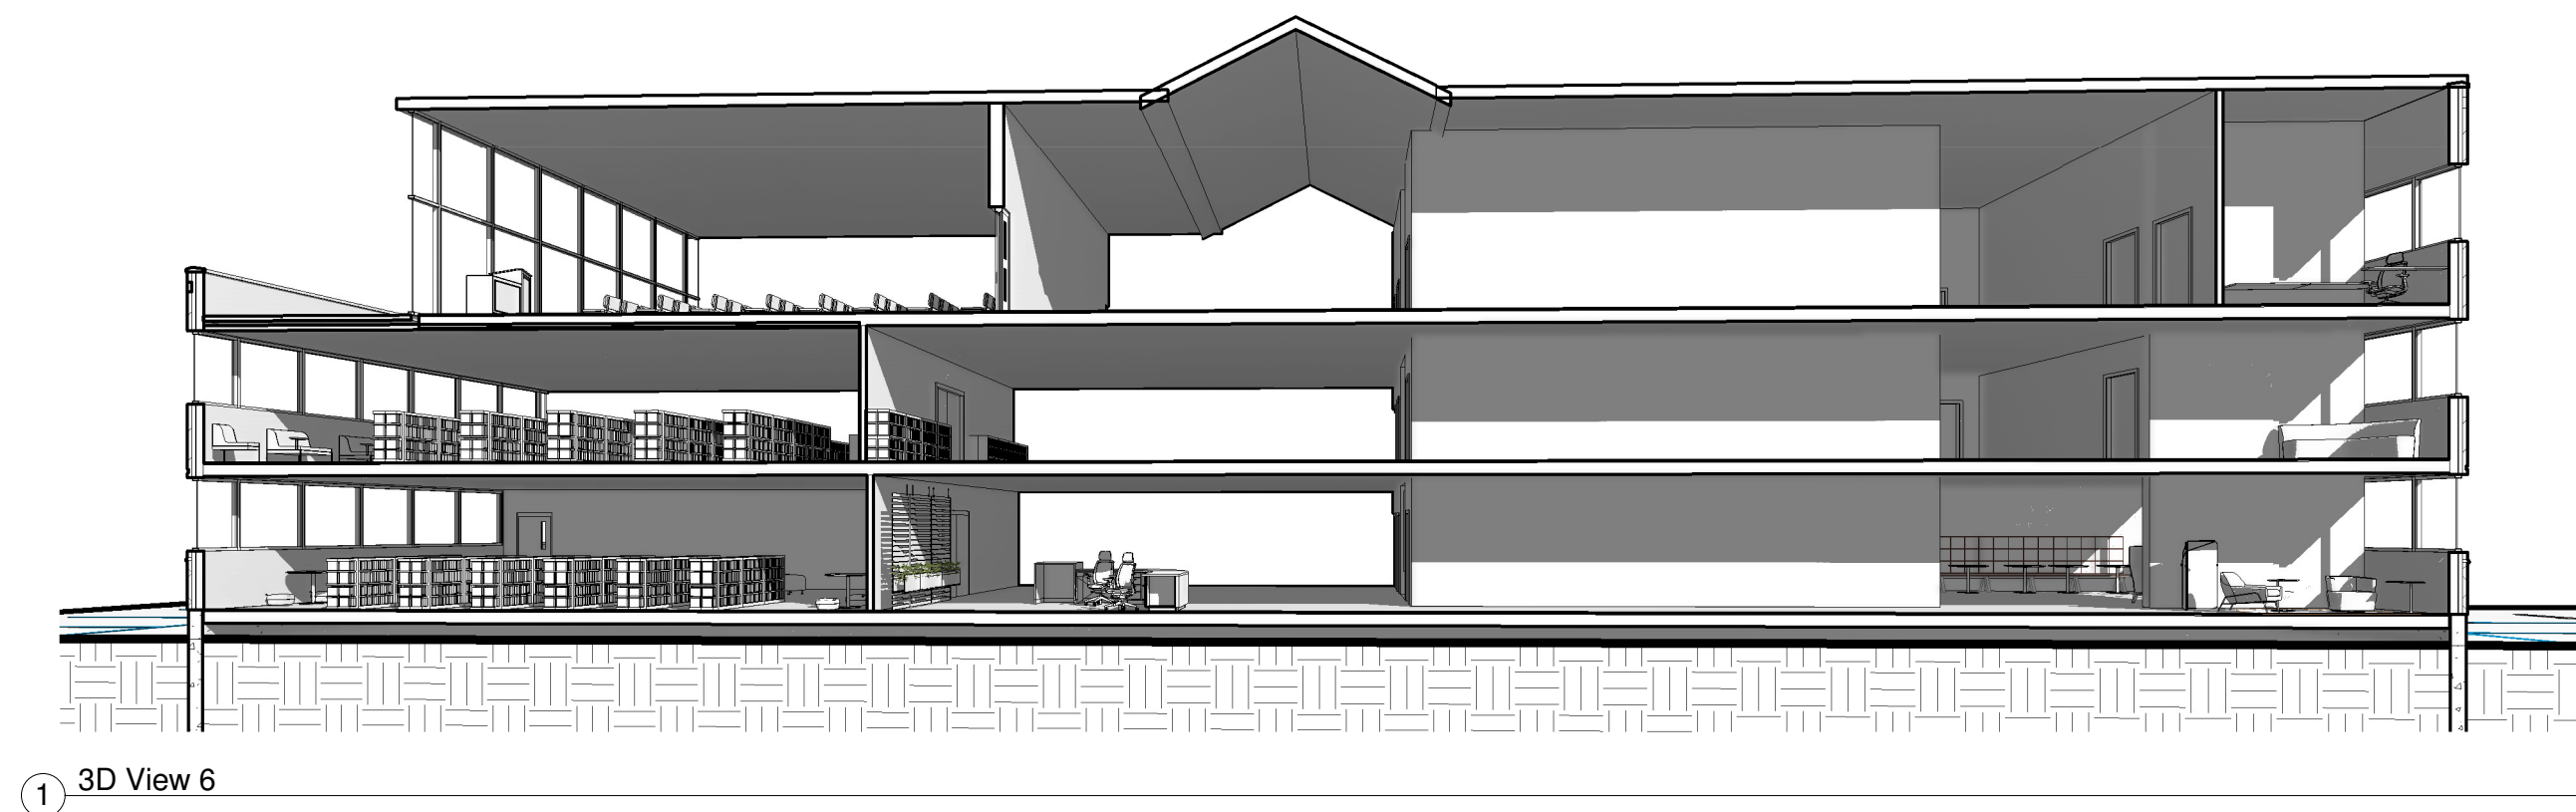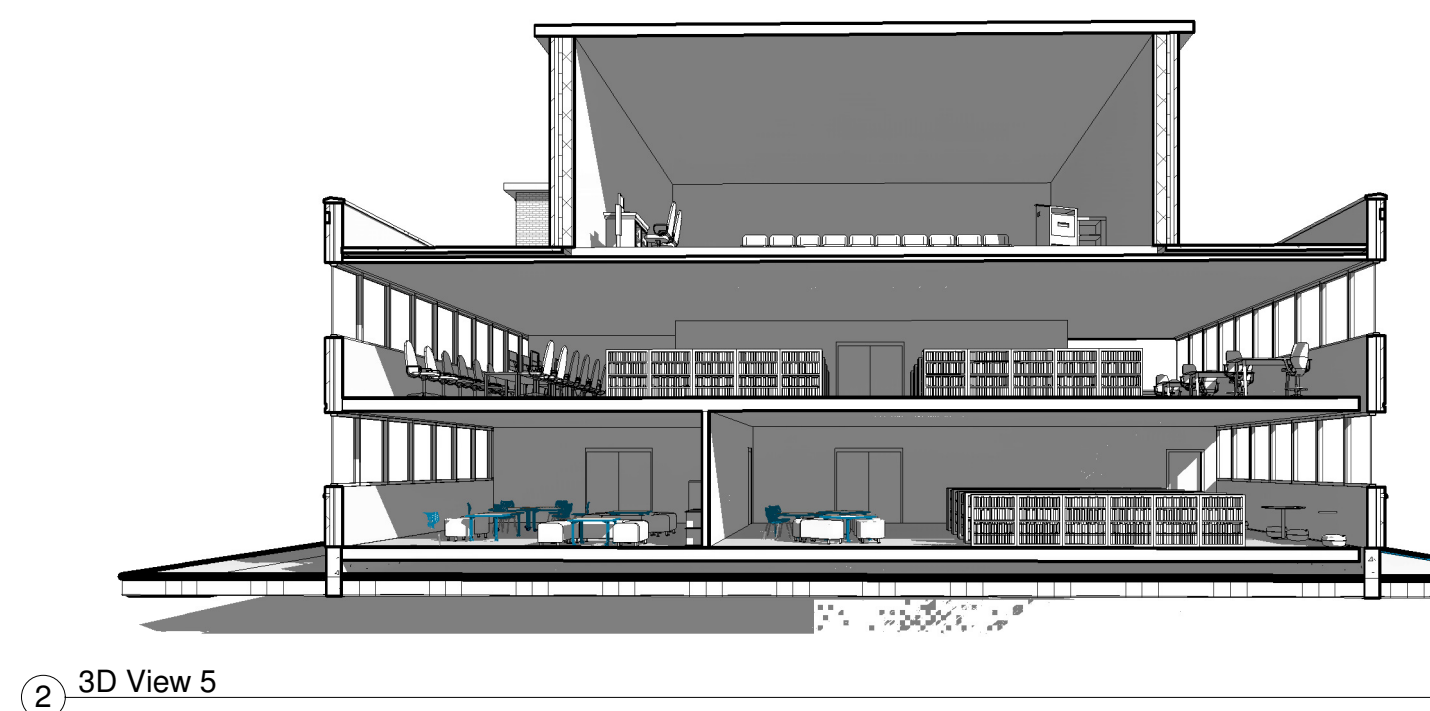

Exterior to Interior Building Materials

Finish 1: 4" Brick

Finish 2: 4" Concrete

Thermal/Air: 3"

Substrate: 3/4" Plywood

Structure: 6" Metal Stud


Membrane: Vapor Barrier

Finish: Gypsum Wallboard


Northport Public Library
Design 4 Concept

ARC 476 Architectural Design IV
Fall 2021
Rodolfo Gomez


Sections A5

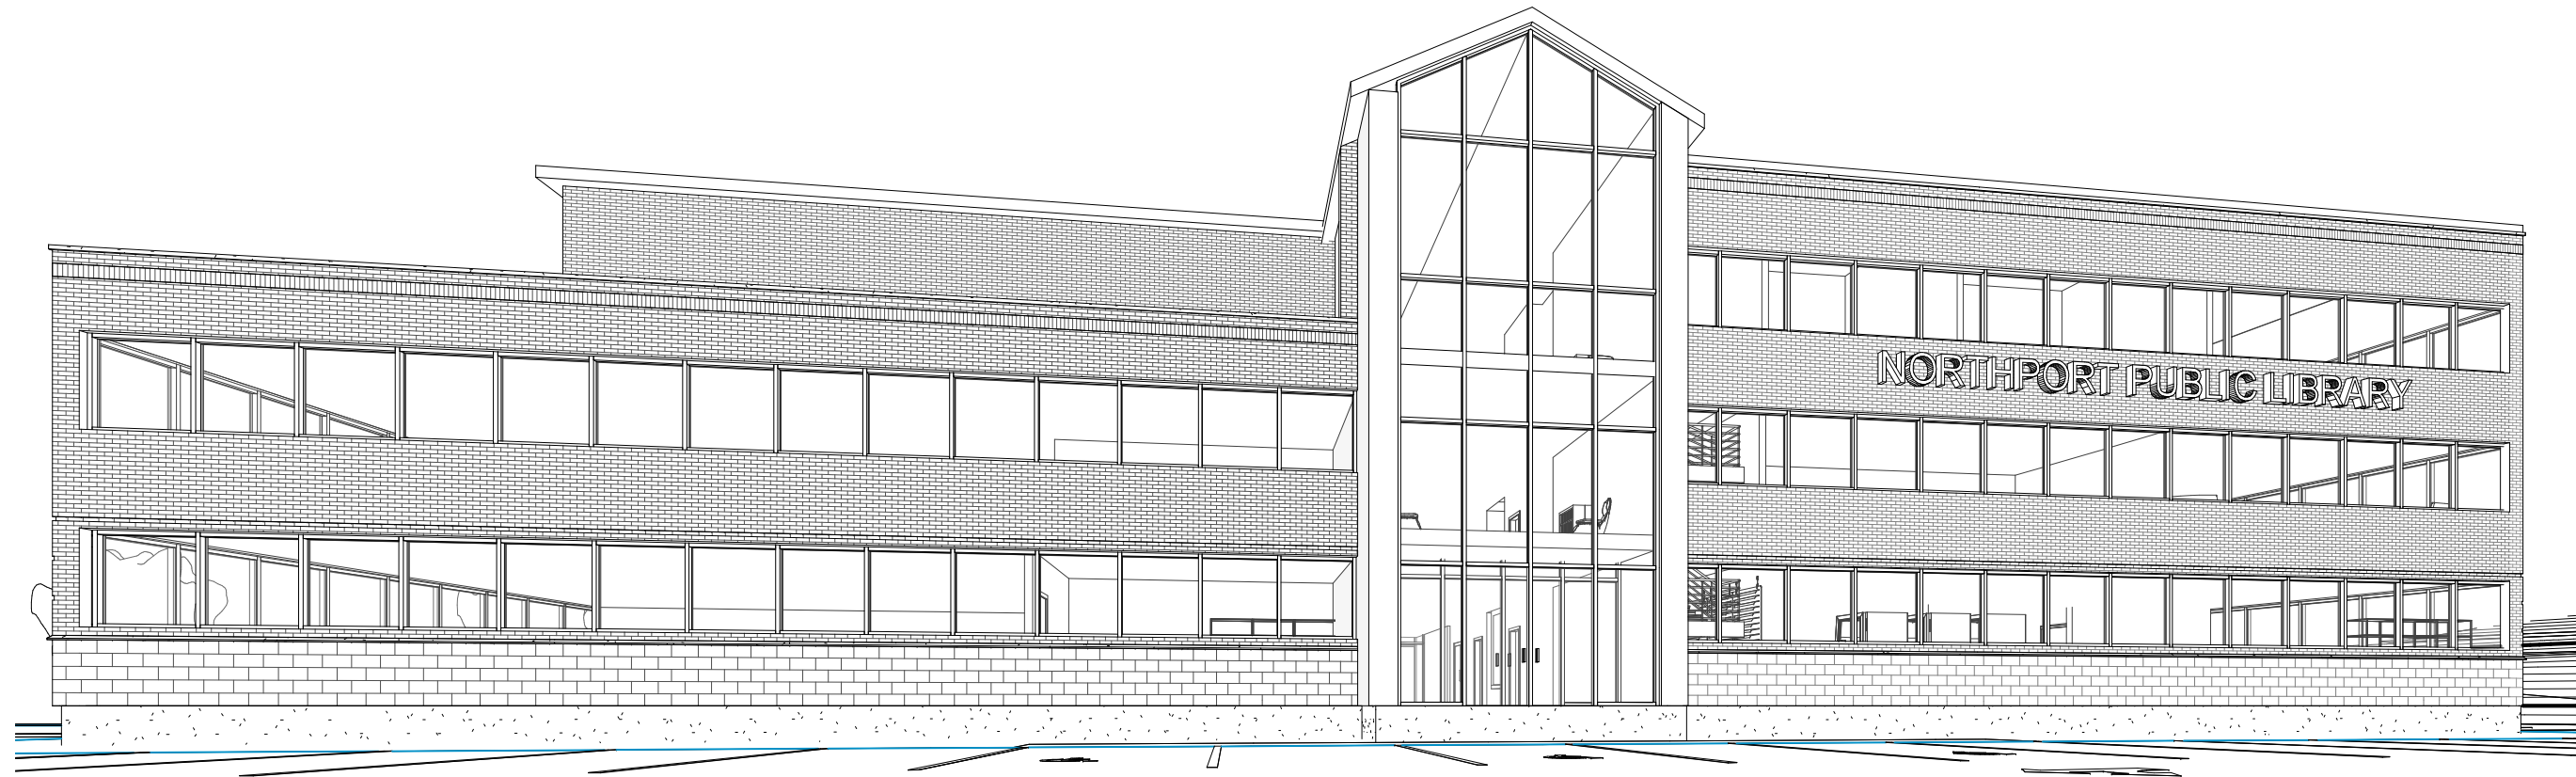


① 3D View 1

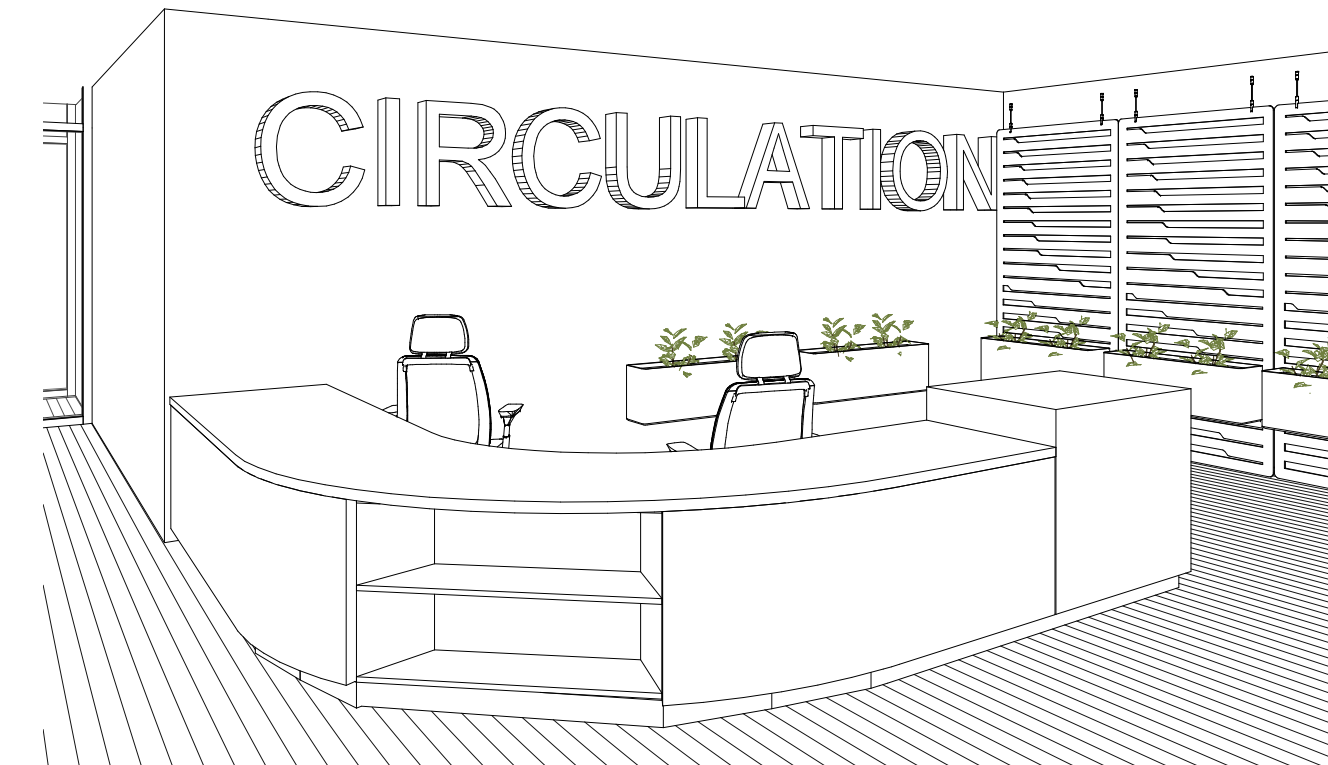

③ 3D View 3

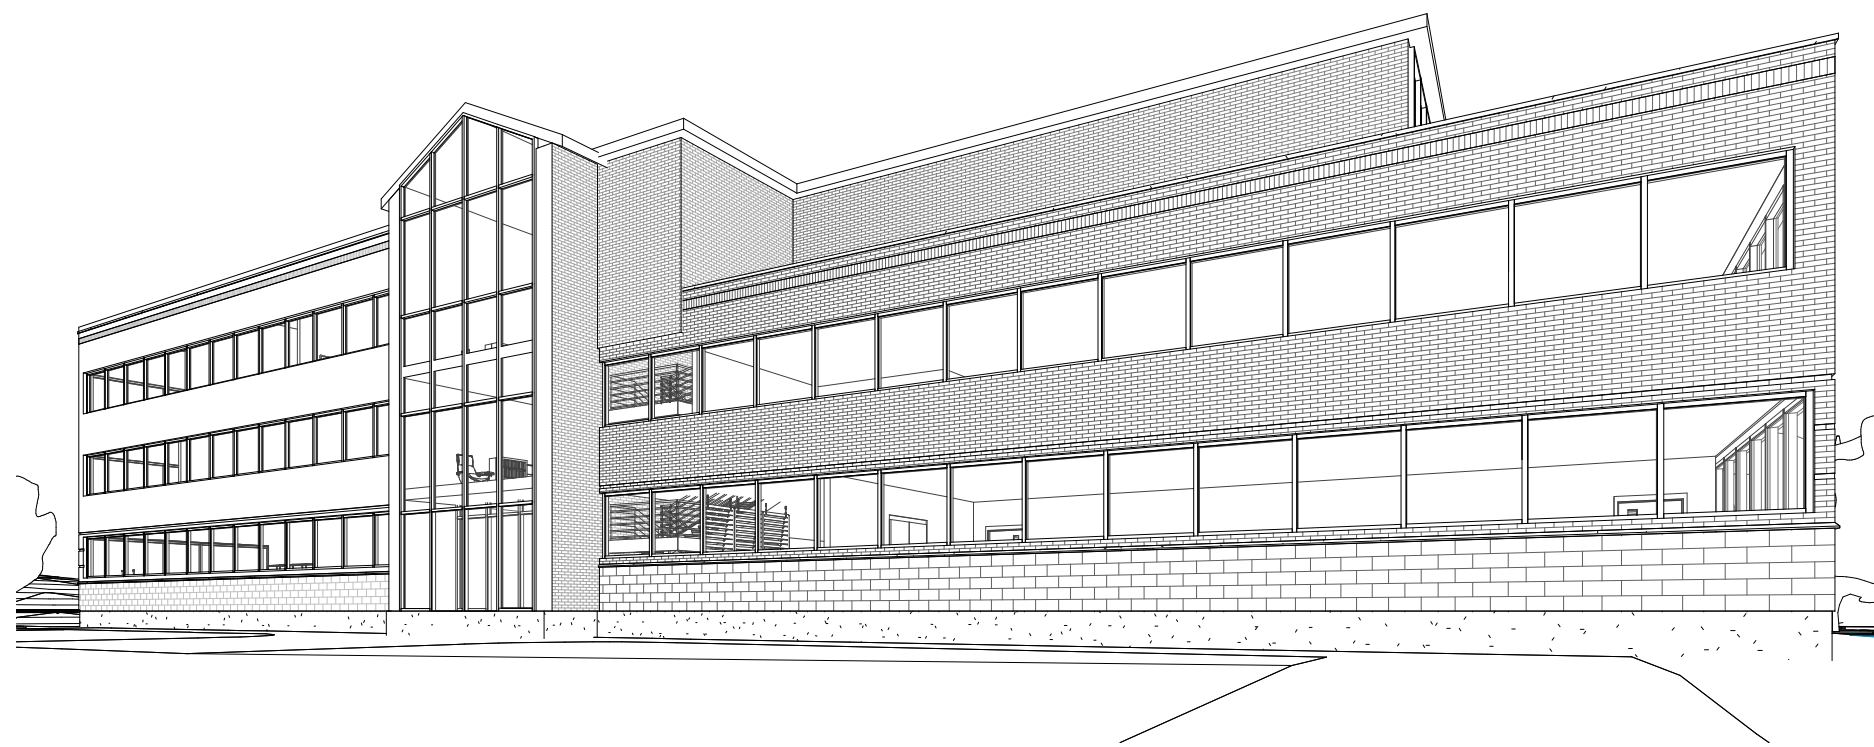

② 3D View 2

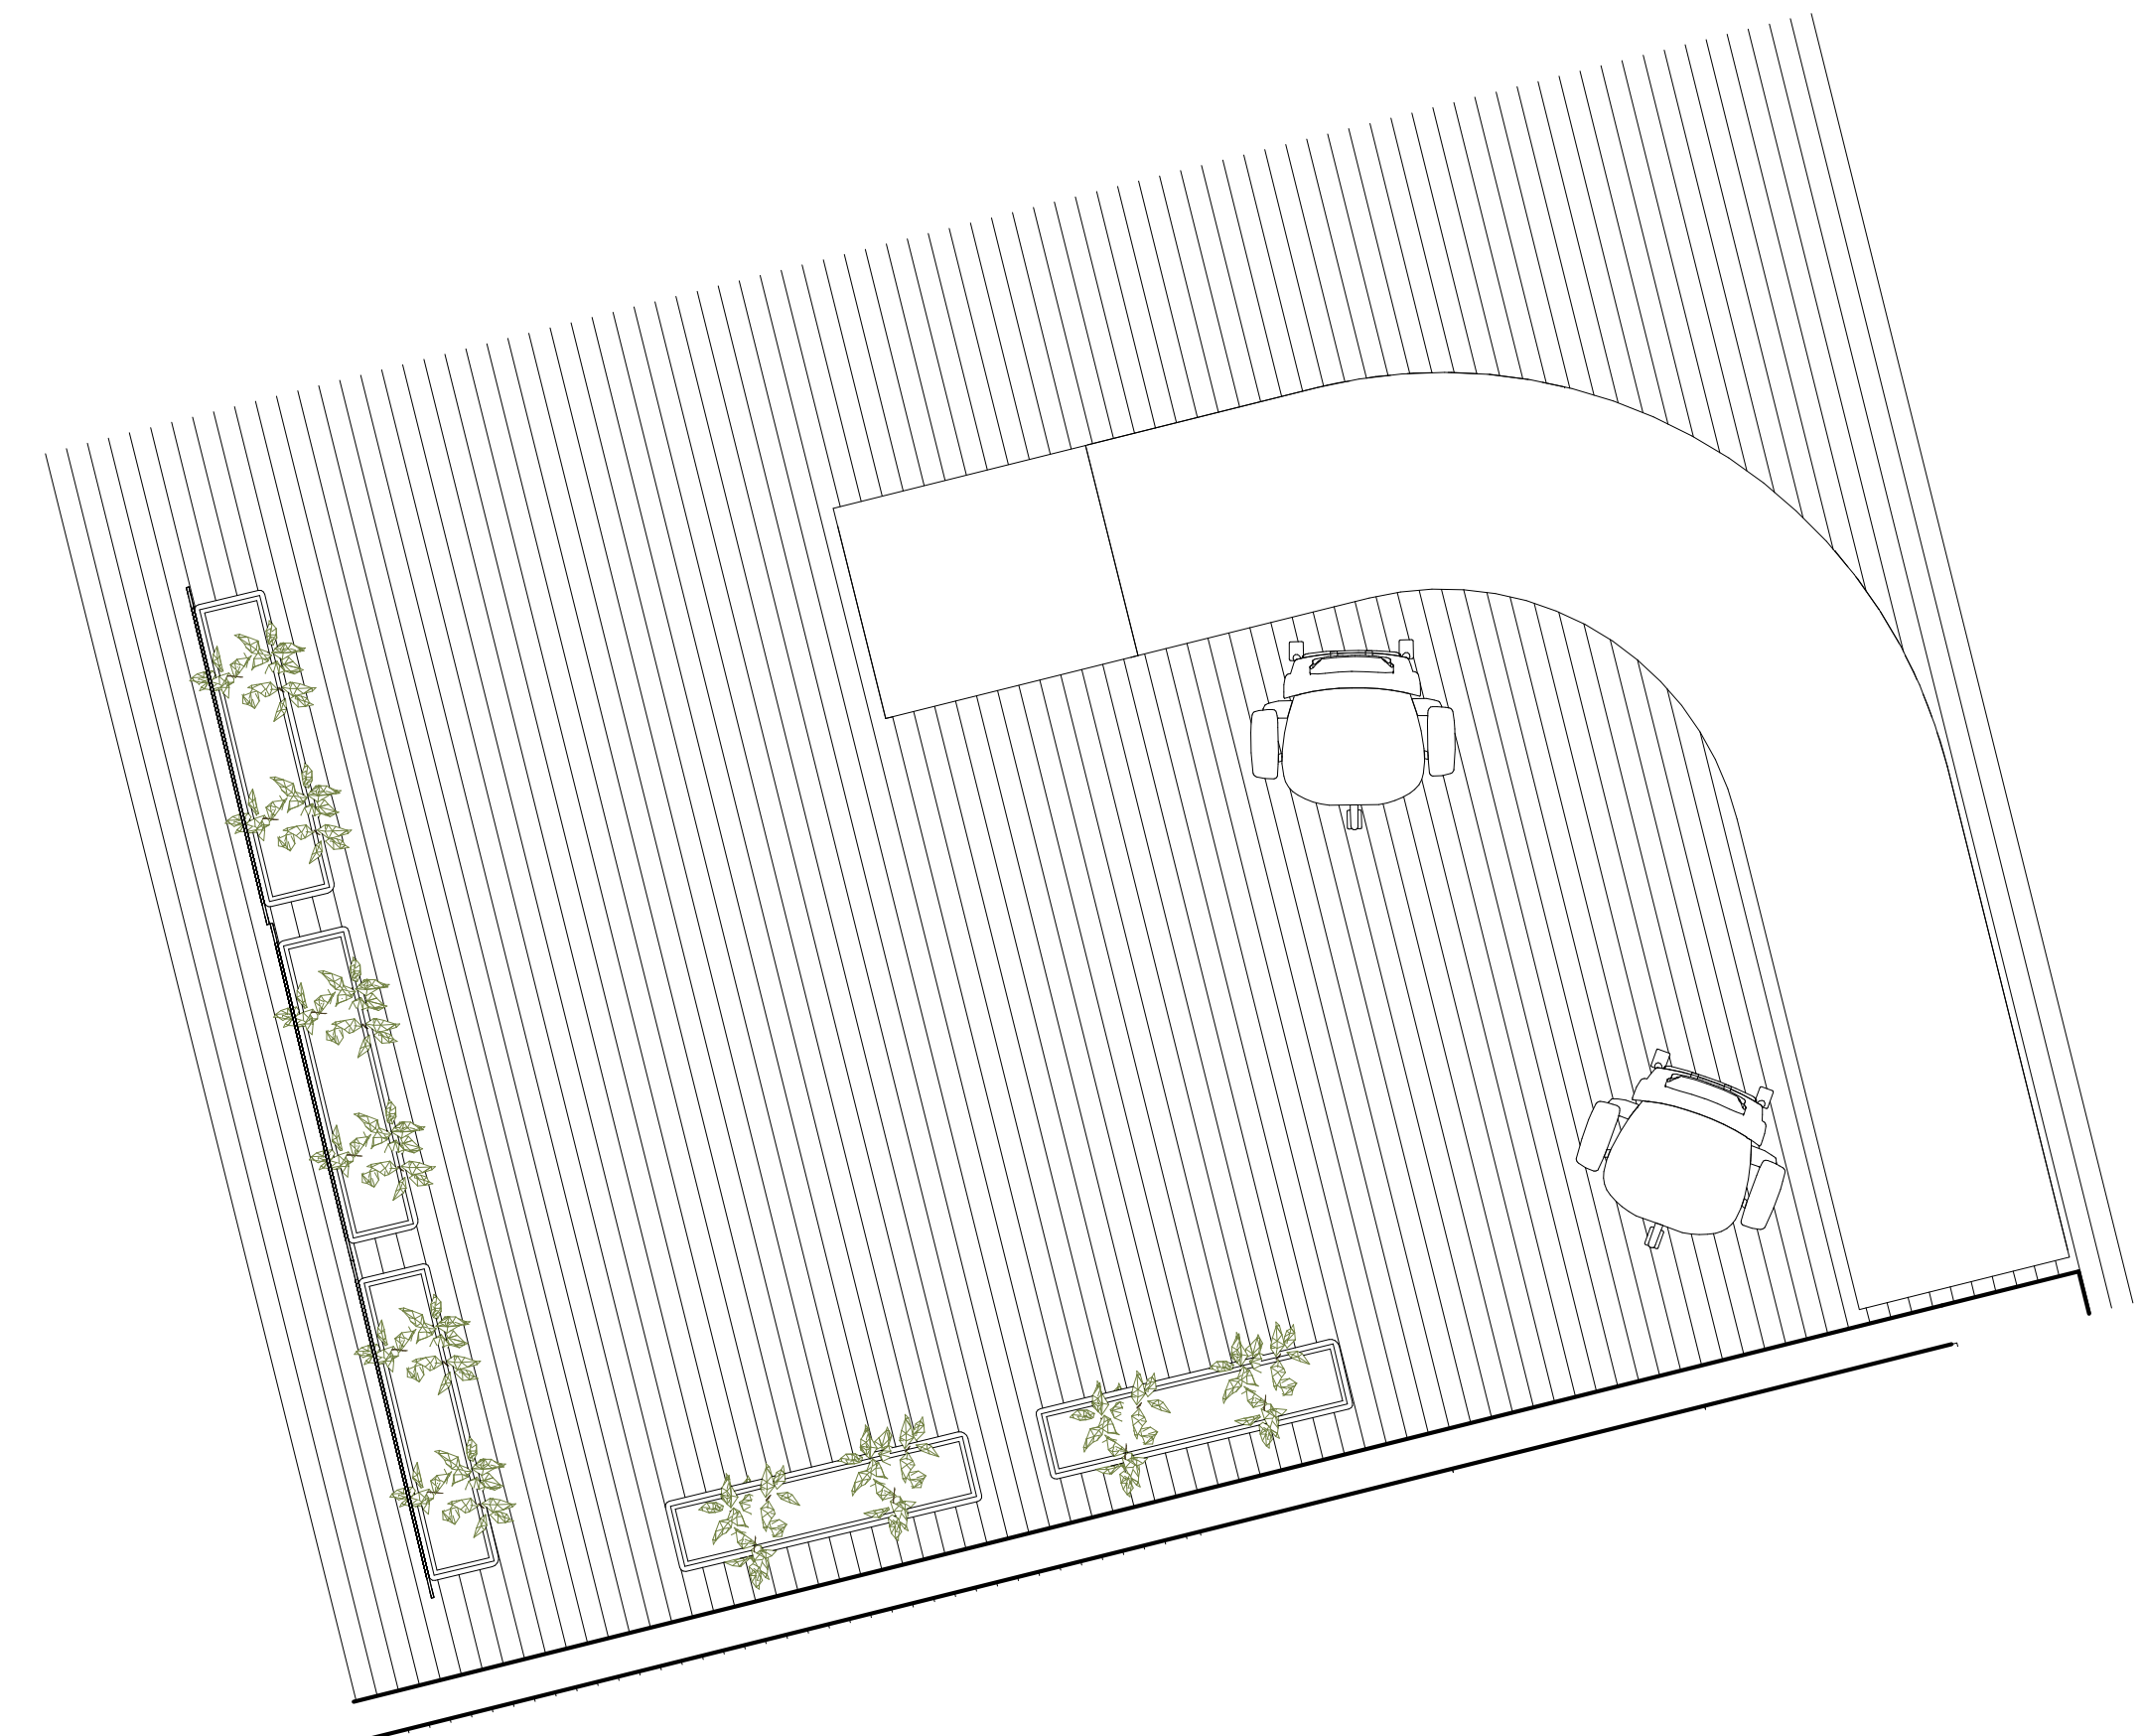

④ Circulation Desk
1/2" = 1'-0"

Northport Public Library
Design 4 Concept

ARC 476 Architectural Design IV
Fall 2021
Rodolfo Gomez

Renderings
A6